



3 Roof Plan
1:200

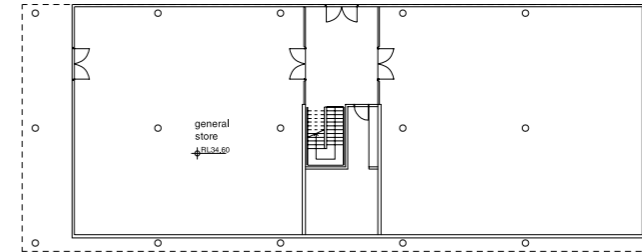

2 First Floor Plan
1:200

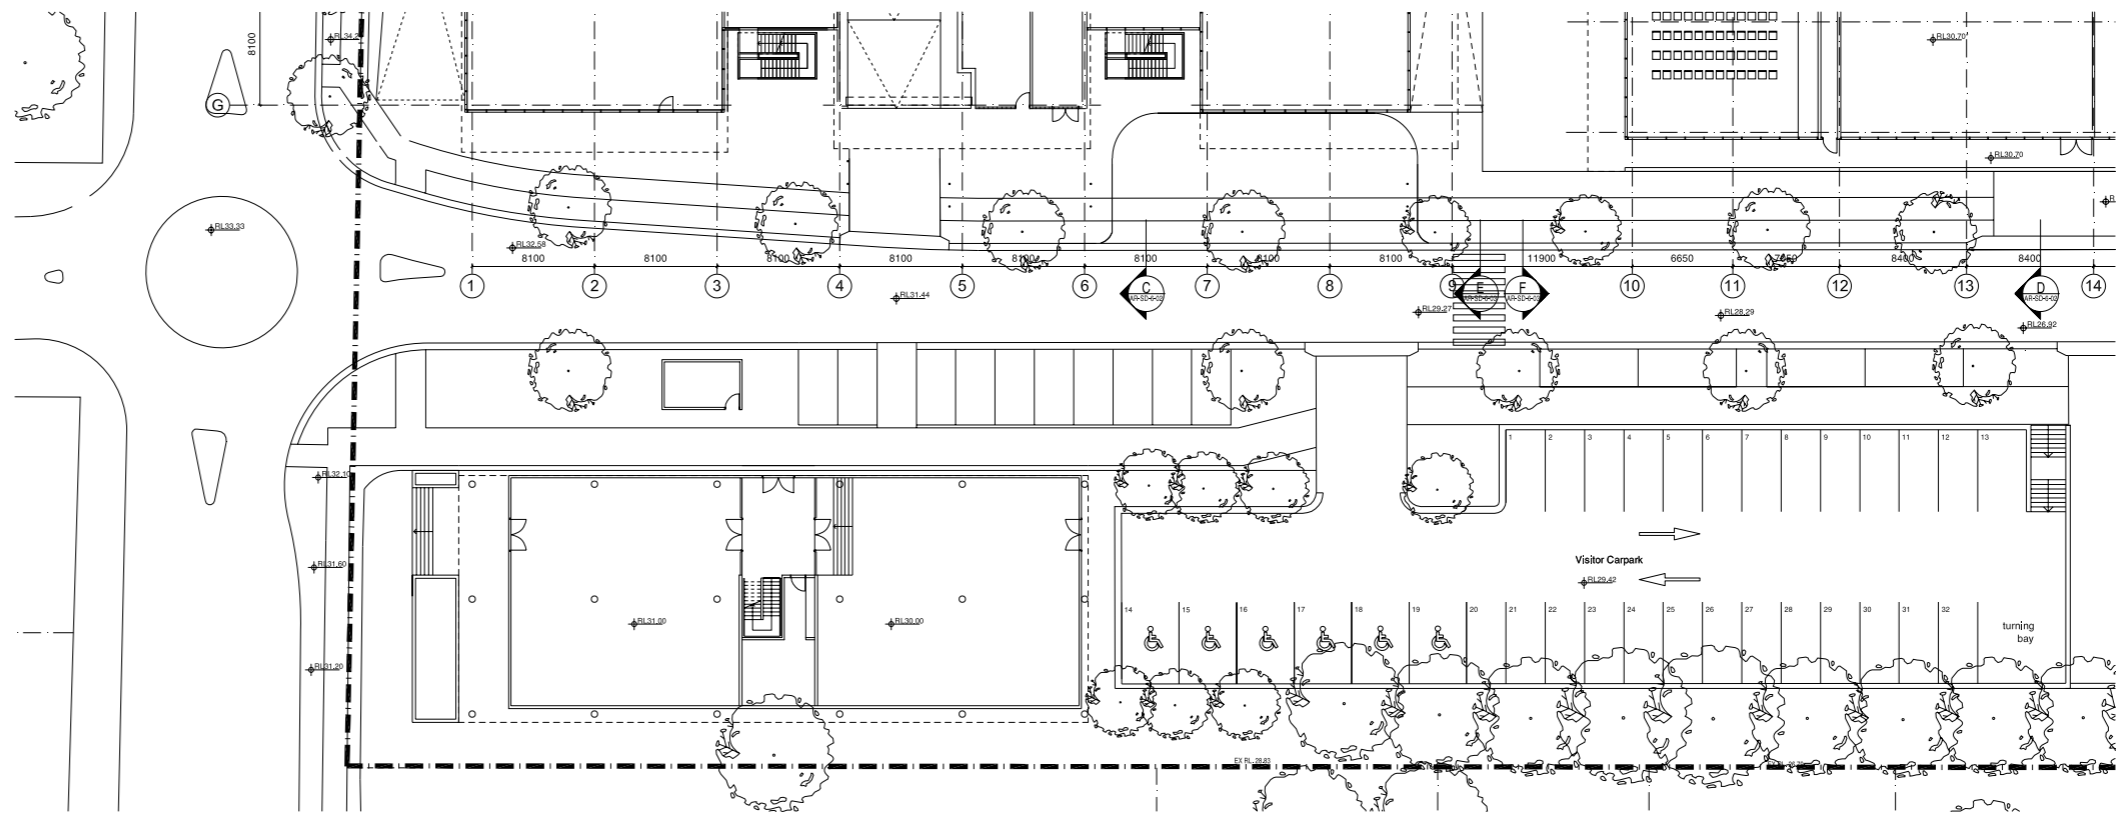

1 Ground Floor Plan
1:200

Royal Rehabilitation Centre Sydney
59 Charles Street, Ryde

General Store
Ground, First Floor and Roof Plans



Check all dimensions and site conditions prior to commencement of any work. The position or layout of any materials, fittings, fixtures or equipment and the preparation of shop drawings and/or the fabrication of any components. Do not make drawings or refer to figures dimensions etc. Any discrepancies shall immediately be referred to the architect for clarification. All drawings may not be reproduced or distributed without prior permission from the architect.

Scale	1/200 @ B1, 1/500 @ A3			
Drawn	BS			
Project No.	S10904			
Status	PA			
Plot Date	THURSDAY, FEBRUARY 7, 2008, 12:50:59PM			
Plot File	D:\10900-10999\10904_PLOTOR_VDCE02_BSH48L-STATON\CAD\PLTS\DRAW22000.DWG			
Drawing No.	AR PA 2 10 02			
Discipline	Stage	Type	No.	Revision
Package				

Melbourne 1 Nicholson Street
Melbourne VIC 3000 Australia
T 03 8664 6200 F 03 8664 6300
email melb@batesmart.com.au
http://www.batesmart.com.au

Bates Smart Pty Ltd ABN 70 004 999 400

BATESSMART
Urban Design, Architecture & Interior Design

02	14/04/08	PROJECT APPLICATION	BS	BS
01	31/03/08	CONSULTANT ISSUE	JL	
00	06/02/08	CLIENT ISSUE	JL	
Rev.	Date	Description	Initial	Checked