

ROYAL REHABILITATION CENTRE SYDNEY

59 CHARLES STREET RYDE


HYDRAULIC SERVICES

FOR PROJECT APPLICATION




HARRIS PAGE & Associates
PTY LIMITED


LEGEND

 

SERVICE PIPING

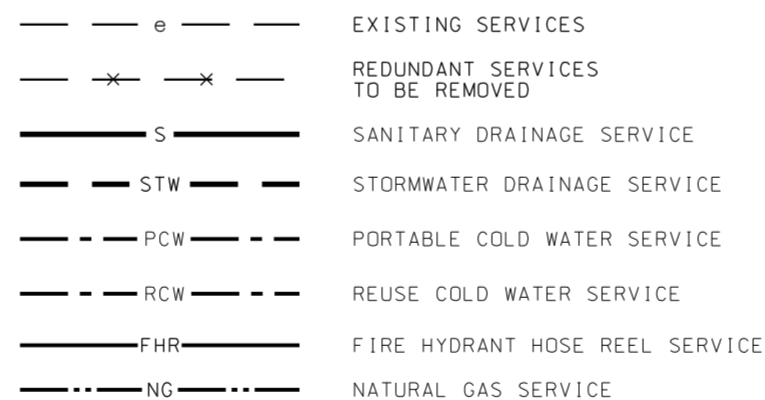

SYMBOLS

 

ABBREVIATIONS

CW COLD WATER
 DP DOWNPIPE
 e EXISTING
 H/L HIGH LEVEL
 S SEWER


NOTE:

- * ALL EXISTING SERVICES SHOWN LIGHT eg.
- * ALL NEW SERVICES SHOWN DARKER eg.

DRAWING SCHEDULE

H-00	TITLE SHEET & LEGEND
H-01	SITE PLAN-WATER, GAS, SANITARY & STORMWATER DRAINAGE
H-02	BASEMENT FLOOR PLAN-1 OF 4
H-03	BASEMENT FLOOR PLAN-2 OF 4
H-04	BASEMENT FLOOR PLAN-3 OF 4
H-05	BASEMENT FLOOR PLAN-4 OF 4
H-06	GROUND FLOOR PLAN-1 OF 4
H-07	GROUND FLOOR PLAN-2 OF 4
H-08	GROUND FLOOR PLAN-3 OF 4
H-09	GROUND FLOOR PLAN-4 OF 4
H-10	LEVEL 1 PLAN-1 OF 4
H-11	LEVEL 1 PLAN-2 OF 4
H-12	LEVEL 1 PLAN-3 OF 4
H-13	LEVEL 1 PLAN-4 OF 4
H-14	WEEMALA DRAINAGE
H-15	WEEMALA DRAINAGE
H-16	RECREATION GROUND DRAINAGE
H-17	RECREATION LEVEL 1 DRAINAGE
H-18	SEDIMENT CONTROL PLAN

© COPYRIGHT 2007 ALL RIGHTS RESERVED
 THIS DRAWING MAY NOT BE RE-PRODUCED OR TRANSMITTED IN ANY FORM OR BY ANY MEANS, IN PARTS OR IN WHOLE WITHOUT PERMISSION FROM HARRIS PAGE & ASSOCIATES
 ALL LEVELS AND DIMENSIONS ARE TO BE VERIFIED ON THE SITE BEFORE COMMENCING ANY FABRICATION
 FIGURED DIMENSIONS ARE TO BE USED IN PREFERENCE TO SCALED MEASUREMENTS

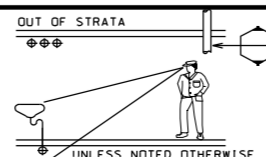

ARCHITECT
BATESSMART
 URBAN DESIGN, ARCHITECTURE & INTERIOR DESIGN
 MELBOURNE: NICHOLSON STREET
 MELBOURNE VIC 3000 AUSTRALIA
 T 03 9594 6200 F 03 9594 6200
 EMAIL: info@batesmart.com.au
 http://www.batesmart.com.au

HYDRAULIC/FIRE CONSULTANTS
HARRIS PAGE & Associates
PTY LIMITED
 HYDRAULIC & FIRE CONSULTANTS
 Level 2, 32 Carrington Street, Sydney, 2000
 Telephone (02) 9282 1800 Fax (02) 9282 6385
 Email: info@harrispage.com.au
 ABN 008 548 088

PROJECT
ROYAL REHABILITATION CENTRE, SYDNEY
 59 CHARLES STREET, RYDE

TITLE HYDRAULIC SERVICES
TITLE SHEET AND LEGEND

REF G2/5079/HYD/MODEL
JOB NUMBER 5079
SCALE 1:100 @ B1
APPROVED GG
DATE DEC. 2007
DRAWN GG
DRAWING NUMBER H-00
REV. A

10
 20
 30
 40
 50
 60
 70
 80
 90
 100