



1.

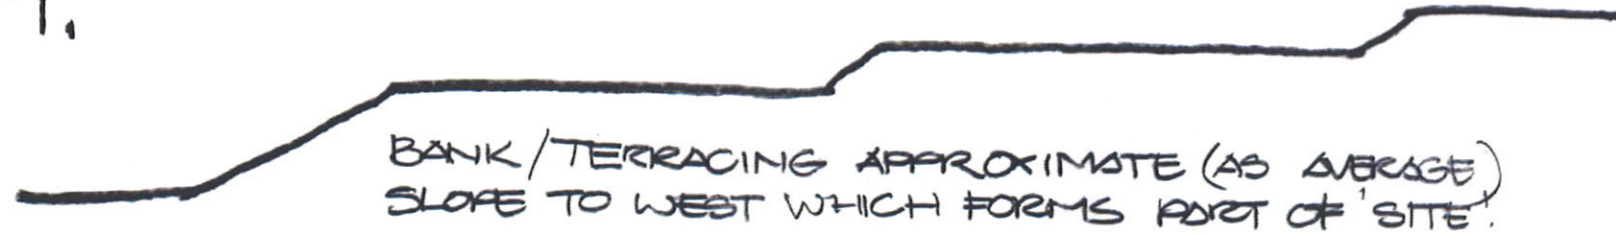


BANK/TERRACING APPROXIMATE (AS AVERAGE) SLOPE TO WEST WHICH FORMS PART OF SITE

2.

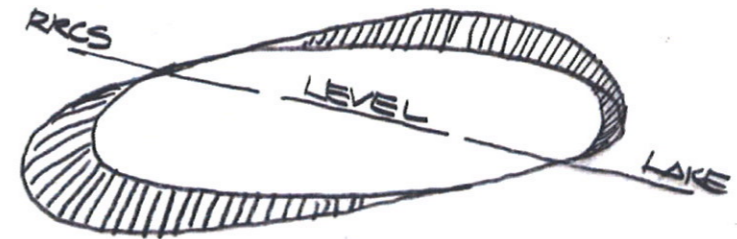

NW-SE ϕ SECTION - EXISTING 1:1000 - CUT & FILL -

3.

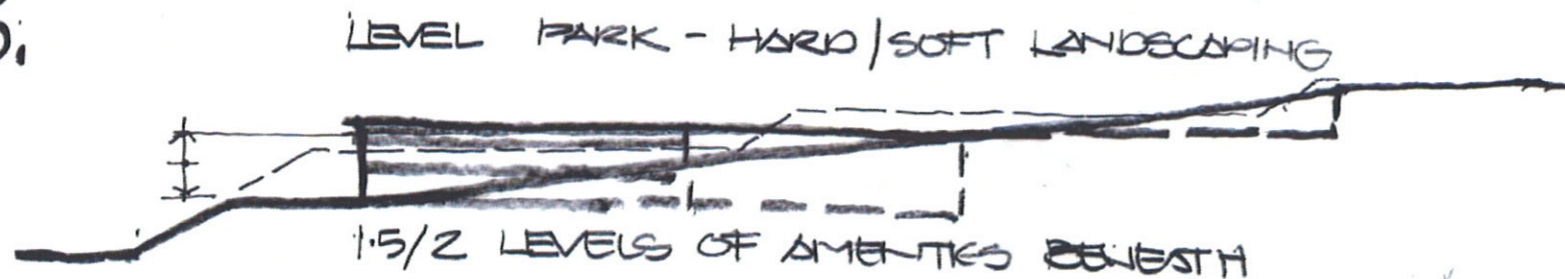

LEVEL PARK - HARD/SOFT LANDSCAPING

1 1/2 LEVELS OF AMENITIES BENEATH

4.



NW-SE ϕ SECTION - PARK & AMENITIES - INSERT BUILDINGS