


1 Section EE
1:200

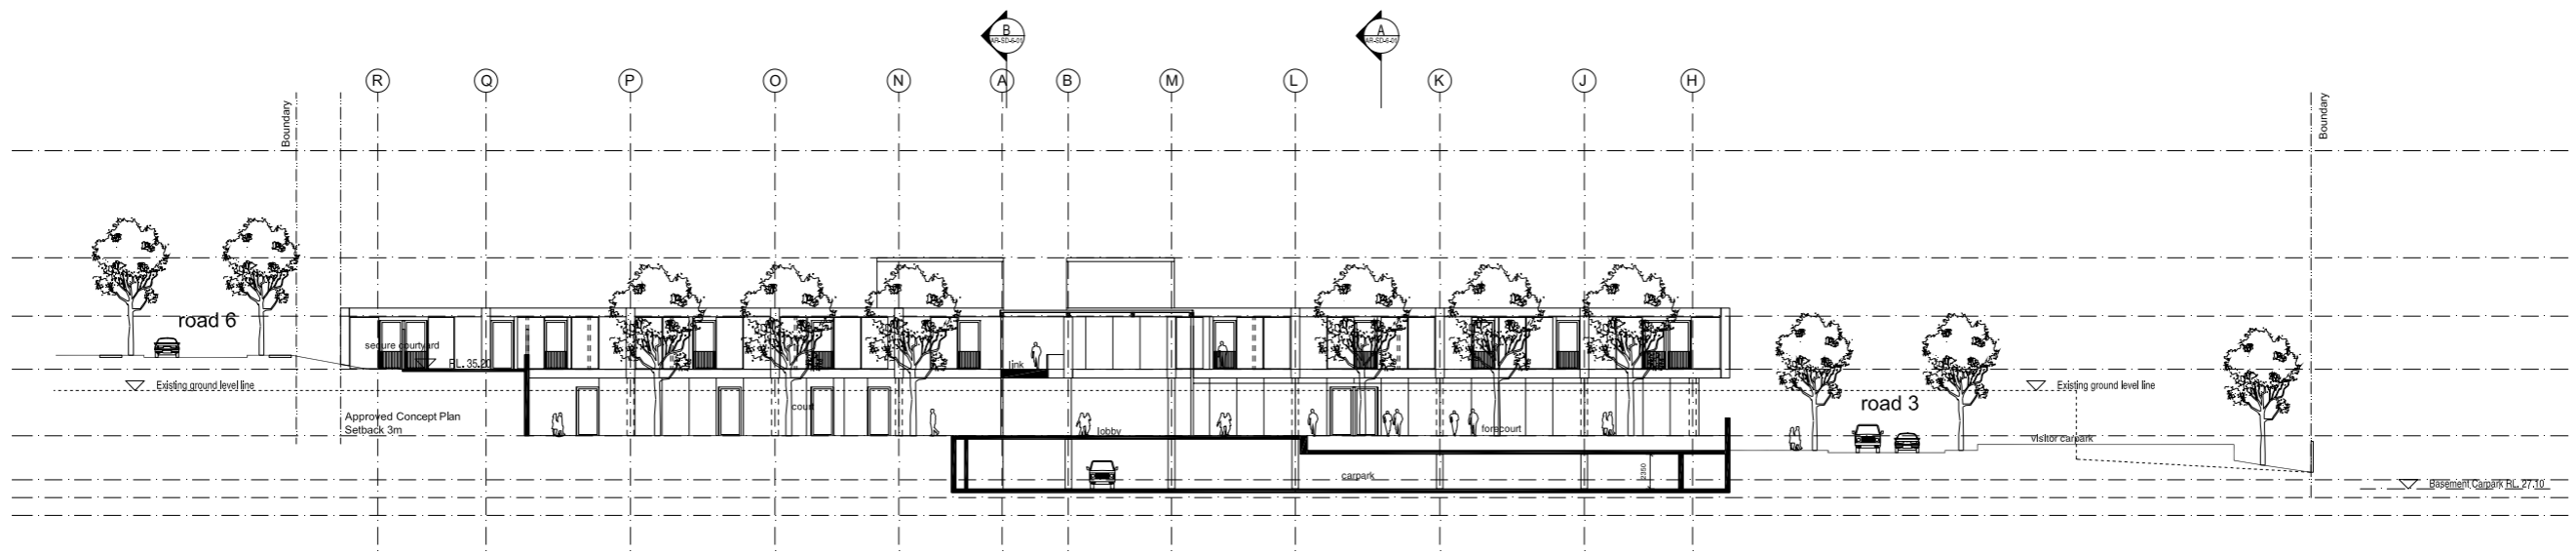

2 Section FF
1:200

Rev. No.	Date	Description	By	Check
02	14/04/08	PROJECT APPLICATION	BS	BS
01	31/03/08	CONSULTANT ISSUE	JL	
00	06/02/08	CLIENT ISSUE	MCT/BD	

Royal Rehabilitation Centre Sydney
59 Charles Street, Ryde

Site Sections
Sheet 3



Check all dimensions and site conditions prior to commencement of any work, the purchase or ordering of any materials. It is the client's responsibility to ensure the accuracy of the information provided and the availability of any services. Do not make drawings or refer to figures or dimensions unless they are specifically identified as such. All drawings may not be reproduced or distributed without prior permission from the architect.

Scale	1/200 @ B1, 1/500@A3			
Drawn	mct			
Project No.	S10904			
Status	SD			
Plot Date	FRIDAY, APRIL 11, 2008, 2:37:18PM			
Plot File	S:\10904-10999\10904_PLOT01_RYDE01_REHAB_110408\CAD\PL01\SCAR01.dwg			
Drawing No.	AR SD 6 03 02			
Discipline	Stage	Type	No.	Revision
	Package			

Melbourne 1 Nicholson Street
Melbourne VIC 3000 Australia
T 03 8664 6200 F 03 8664 6300
email mel@batesmart.com.au
http://www.batesmart.com.au

Bates Smart Pty Ltd ABN 70 004 999 400

Sydney 1/243 Liverpool Street
East Sydney NSW 2010 Australia
T 02 9380 7288 F 02 9380 7280
email syd@batesmart.com.au
http://www.batesmart.com.au

