




TYPICAL WETLAND LONGITUDINAL SECTION
SCALE 1:50

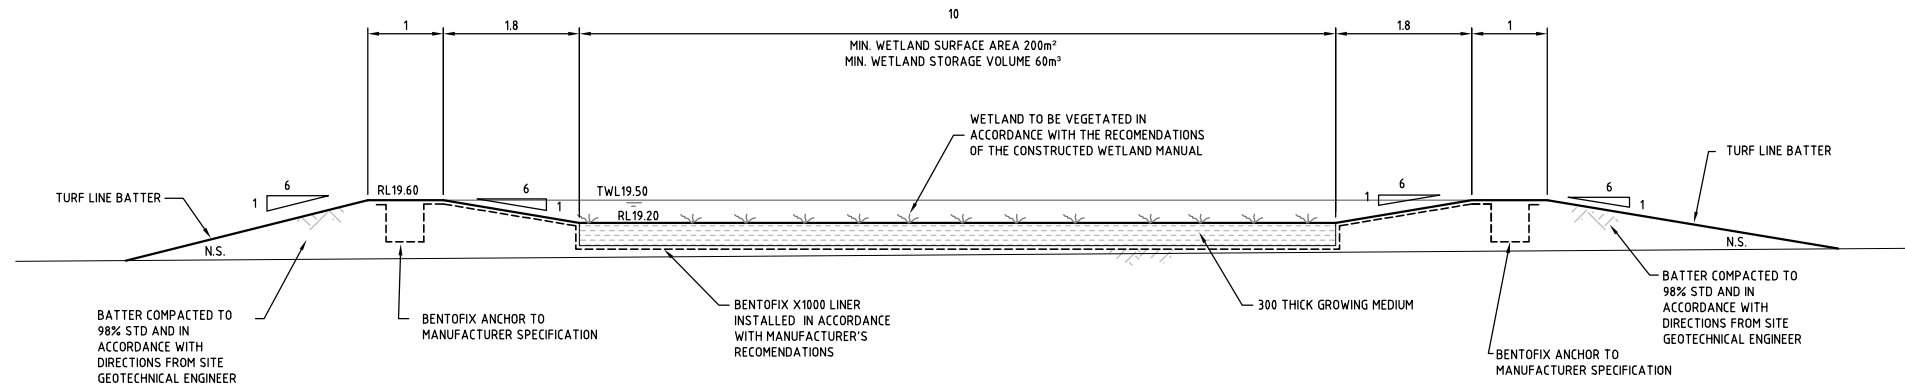


TYPICAL WETLAND CROSS SECTION
SCALE 1:50

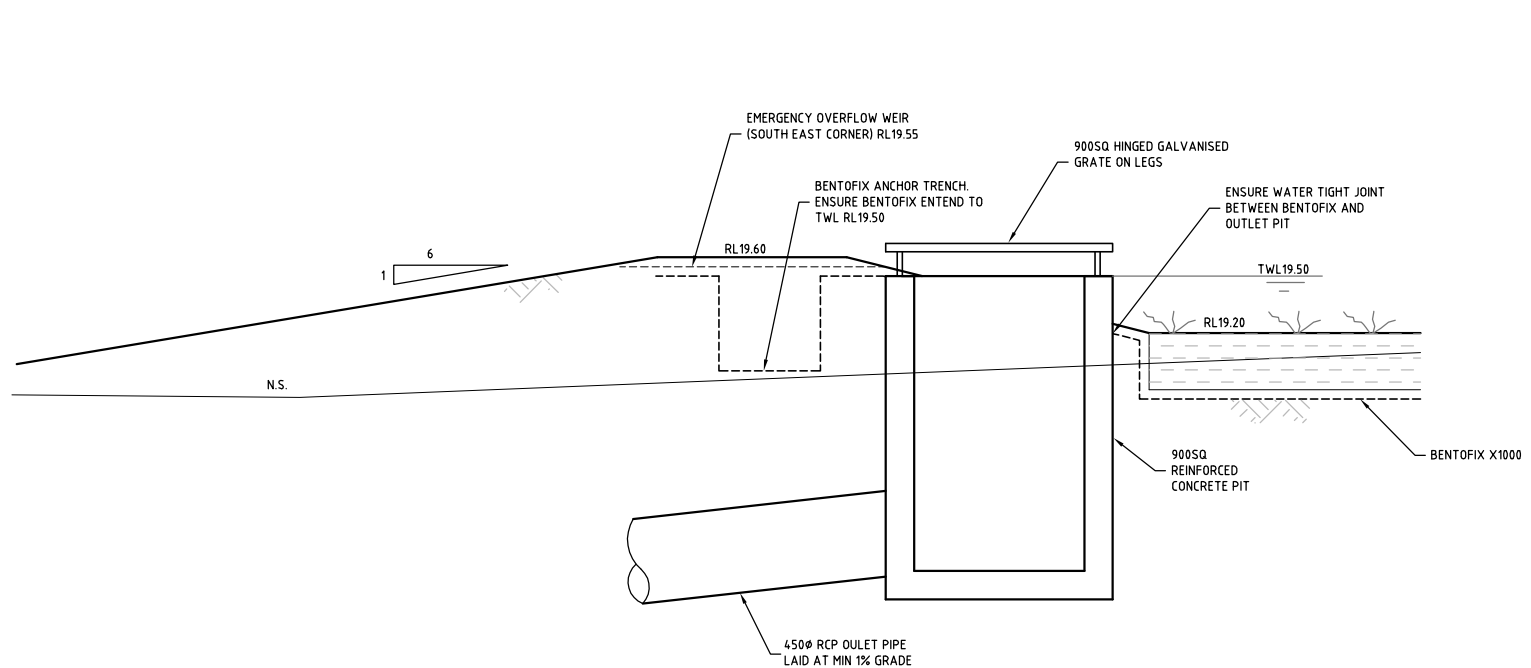

DETAIL A - WETLAND OUTLET ARRANGEMENT
SCALE 1:20

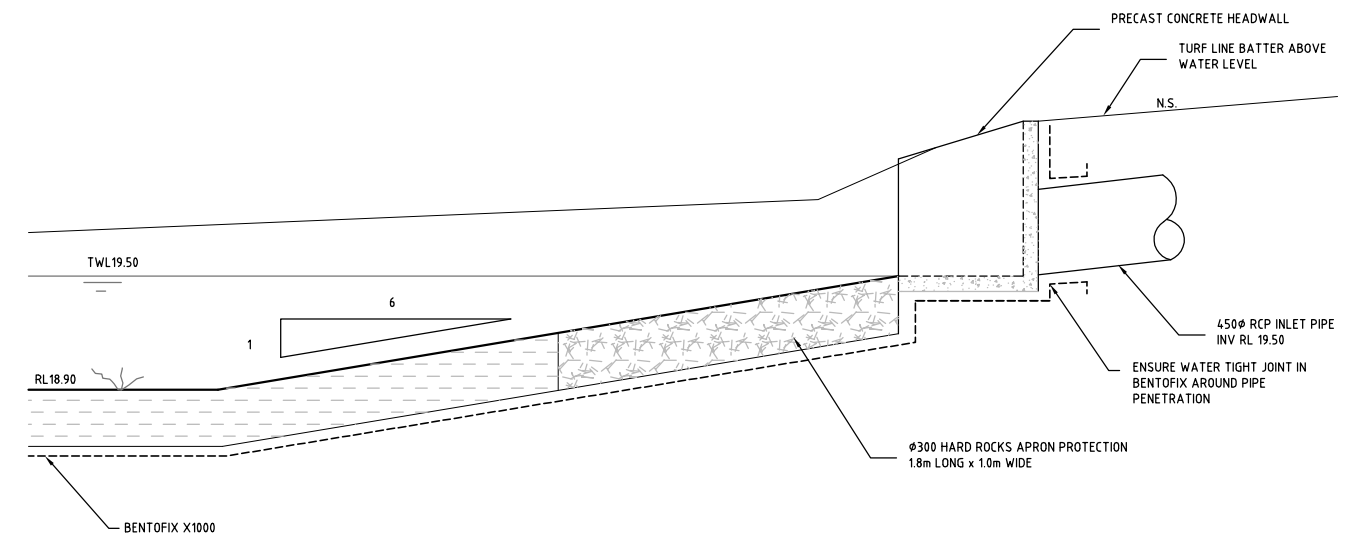

DETAIL B - WETLAND INLET ARRANGEMENT
SCALE 1:20

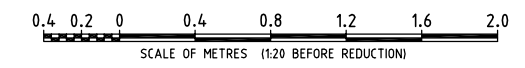

DATE PLOTTED: 05 June 2007 - 5:56pm
VDF: X:\000000\CAD FILE\A1\00110-006.dwg
VDF: X:\000000\CAD FILE\A1\00110-006.dwg

REV	DATE	REVISIONS	DRN	CHK
A	04/06/2007	FOR APPROVAL	VP	RC

© Cardno (NSW) Pty Ltd All Rights Reserved 2005.
Copyright in the whole and every part of this drawing belongs to Cardno (NSW) Pty Ltd and may not be used, sold, transferred, copied or reproduced in whole or in part in any manner or form or on any media, to any person other than by agreement with Cardno (NSW) Pty Ltd.
This document is produced by Cardno (NSW) Pty Ltd solely for the benefit of and use by the client in accordance with the terms of the retainer. Cardno (NSW) Pty Ltd does not and shall not assume any responsibility or liability whatsoever to any third party arising out of any use or reliance by third party on the content of this document.

ARCHITECT:	
APPROVED:	
PROJECT DIRECTOR	DATE

DESIGNED:	RC	CHECKED:	RC
DRAWN:	VP	REVIEWED:	
PROJECT MANAGER	DATE	PROJECT MANAGER	DATE

Cardno
Cardno (NSW) Pty Ltd
ABN: 95 001 145 035
Level 3, 910 Pacific Highway, Gordon, NSW Australia 2072
Phone (+61 2) 9496 7700 Fax (+61 2) 9499 3902
Email: sydney@syd.cardno.com.au Web: www.cardno.com.au

PELTON GROUP
ROYAL REHABILITATION CENTRE SYDNEY
CHARLES STREET, RYDE
DETENTION BASIN & ASSOCIATED STORMWATER INFRASTRUCTURE
WETLAND DETAILS

DRAWING STATUS:	FOR APPROVAL
DRAWING NUMBER:	600110-D-006
REV	A