


FOR CONTINUATION REFER TO DRAWING No H-05

line of building over


1:177

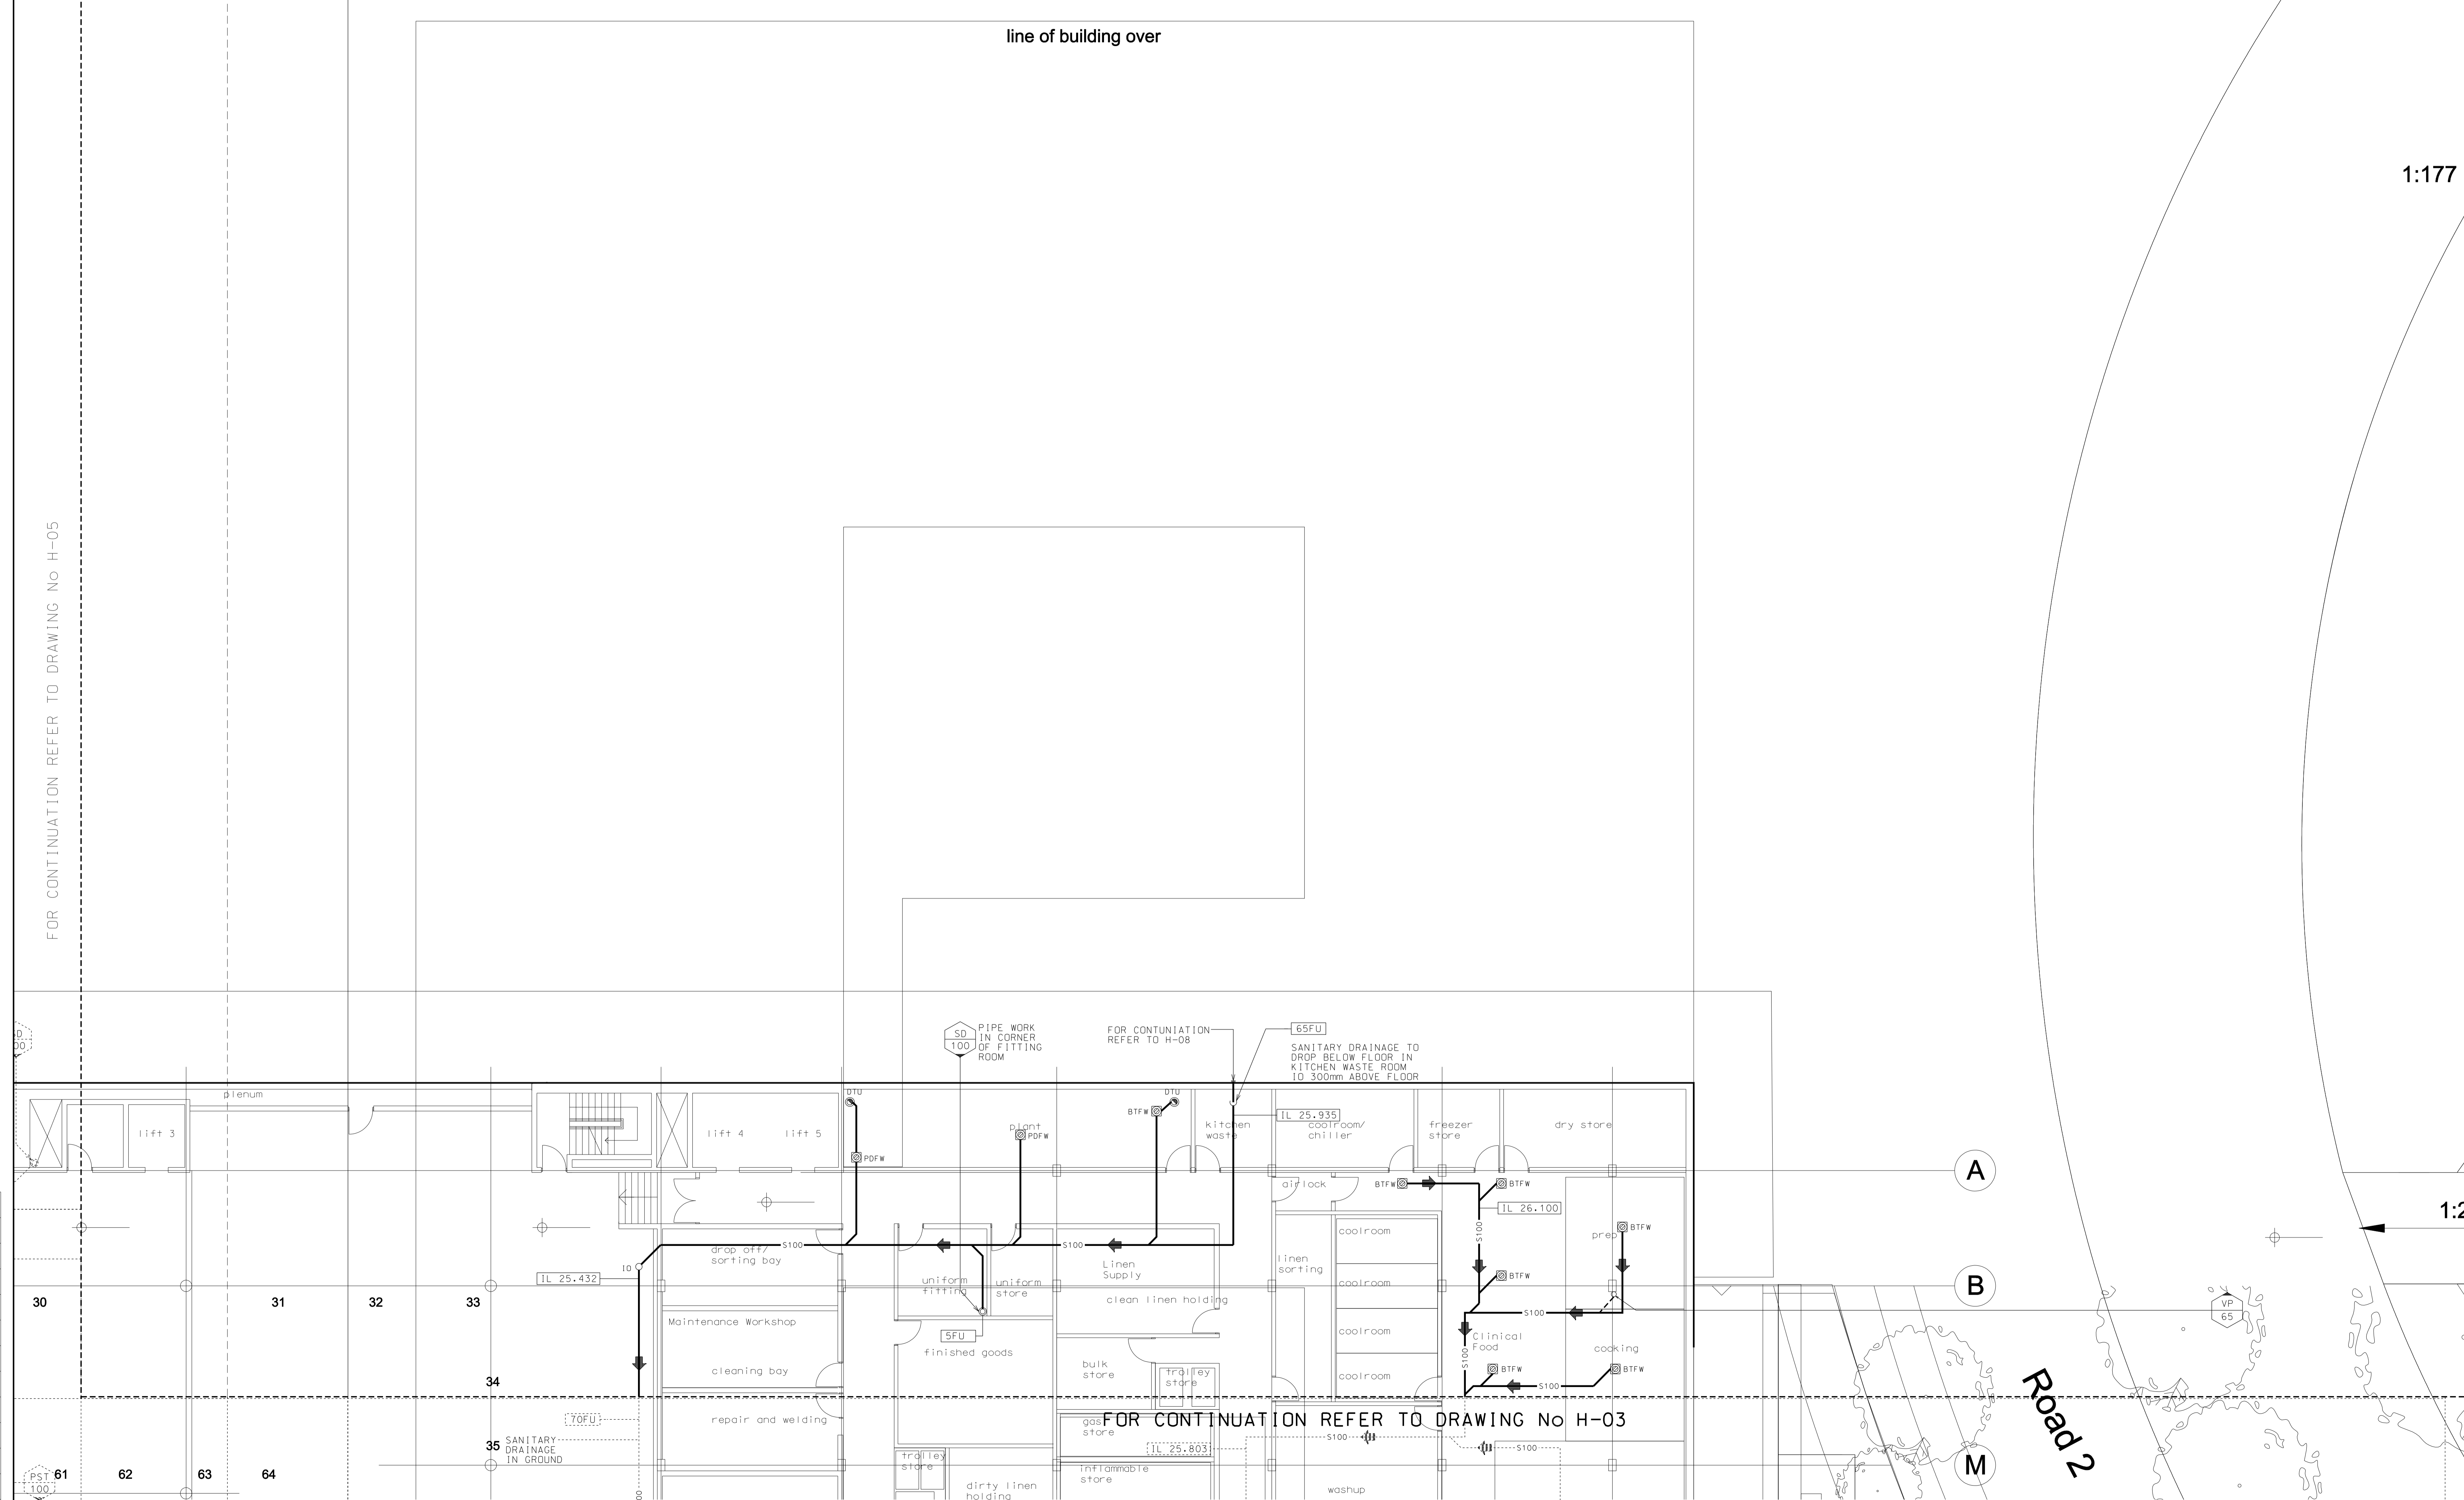

1:2

ISSUE	AMENDMENT	DATE	ISSUE	AMENDMENT	DATE
A	PROJECT APPLICATION ISSUE	04.04.08			

© COPYRIGHT 2007 ALL RIGHTS RESERVED
 THIS DRAWING MAY NOT BE RE-PRODUCED OR TRANSMITTED IN ANY FORM OR BY ANY MEANS IN PARTS OR IN WHOLE WITHOUT PERMISSION FROM HARRIS PAGE & ASSOCIATES
 ALL LEVELS AND DIMENSIONS ARE TO BE VERIFIED ON THE SITE BEFORE COMMENCING ANY FABRICATION
 FIGURED DIMENSIONS ARE TO BE USED IN PREFERENCE TO SCALED MEASUREMENTS

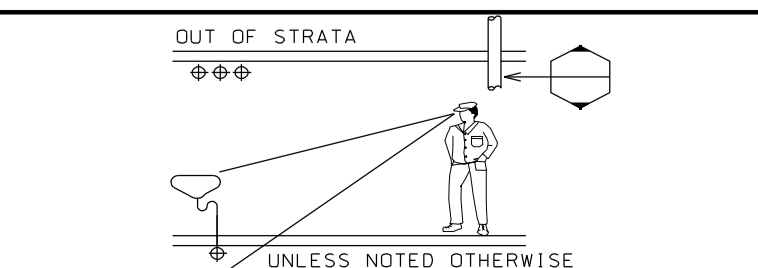

ARCHITECT
BATESSMART
 URBAN DESIGN, ARCHITECTURE & INTERIOR DESIGN
 MELBOURNE: NICHOLSON STREET, MELBOURNE VIC 3000 AUSTRALIA
 T 03 8664 6200 F 03 8664 6300
 EMAIL: mel@batesmart.com.au
 http://www.batesmart.com.au

**SYDNEY: 1/243 LIVERPOOL STREET, EAST SYDNEY NSW 2010 AUSTRALIA
 T 02 8380 7288 F 02 8380 7280
 EMAIL: syd@batesmart.com.au
 http://www.batesmart.com.au**

HYDRAULIC & FIRE CONSULTANTS
HARRIS PAGE & Associates
 PTY LIMITED
 HYDRAULIC & FIRE CONSULTANTS
 Level 2, 32 Carrington Street, Sydney, 2000
 Telephone: (02) 9252 1500 Fax: (02) 9252 8386
 Email: info@harrispage.com.au
 ABN 008 548 006

PROJECT
ROYAL REHABILITATION CENTRE, SYDNEY
 59 CHARLES STREET, RYDE

TITLE HYDRAULIC SERVICES
BASEMENT LEVEL AREA 3 OF 4

REF	JOB NUMBER		
G1/5079/HYD/MODEL	5079		
SCALE	APPROVED	DRAWING NUMBER	REV.
1:100 @ B1	GG	H-04	A
DATE	DRAWN		
DEC. 2007	GG		